

5101 N.W. 21ST AVENUE, SUITE 360
FORT LAUDERDALE, FL 33309
T: (954) 332-0184
F: (954) 332-0187
AA0002517


COPYRIGHT ©2011
PASQUALE KURITZKY ARCHITECTURE, INC.
DRAWINGS THEREON MAY NOT BE REPRODUCED
IN ANY FORM WITHOUT PERMISSION

DESIGNED PKA
DRAWN PKA
CHECKED PKA
 ASST. JOHN PASQUALE, JR.
 ARCHITECT
 ARCHITECT


**"MAGNAVISION"
ENTRY ADDITIONS**

3700 COMMERCE PARKWAY
MIRAMAR, FLORIDA
PROJECT NO. 0986
DATE: 01/07/10

R E V I S I O N S

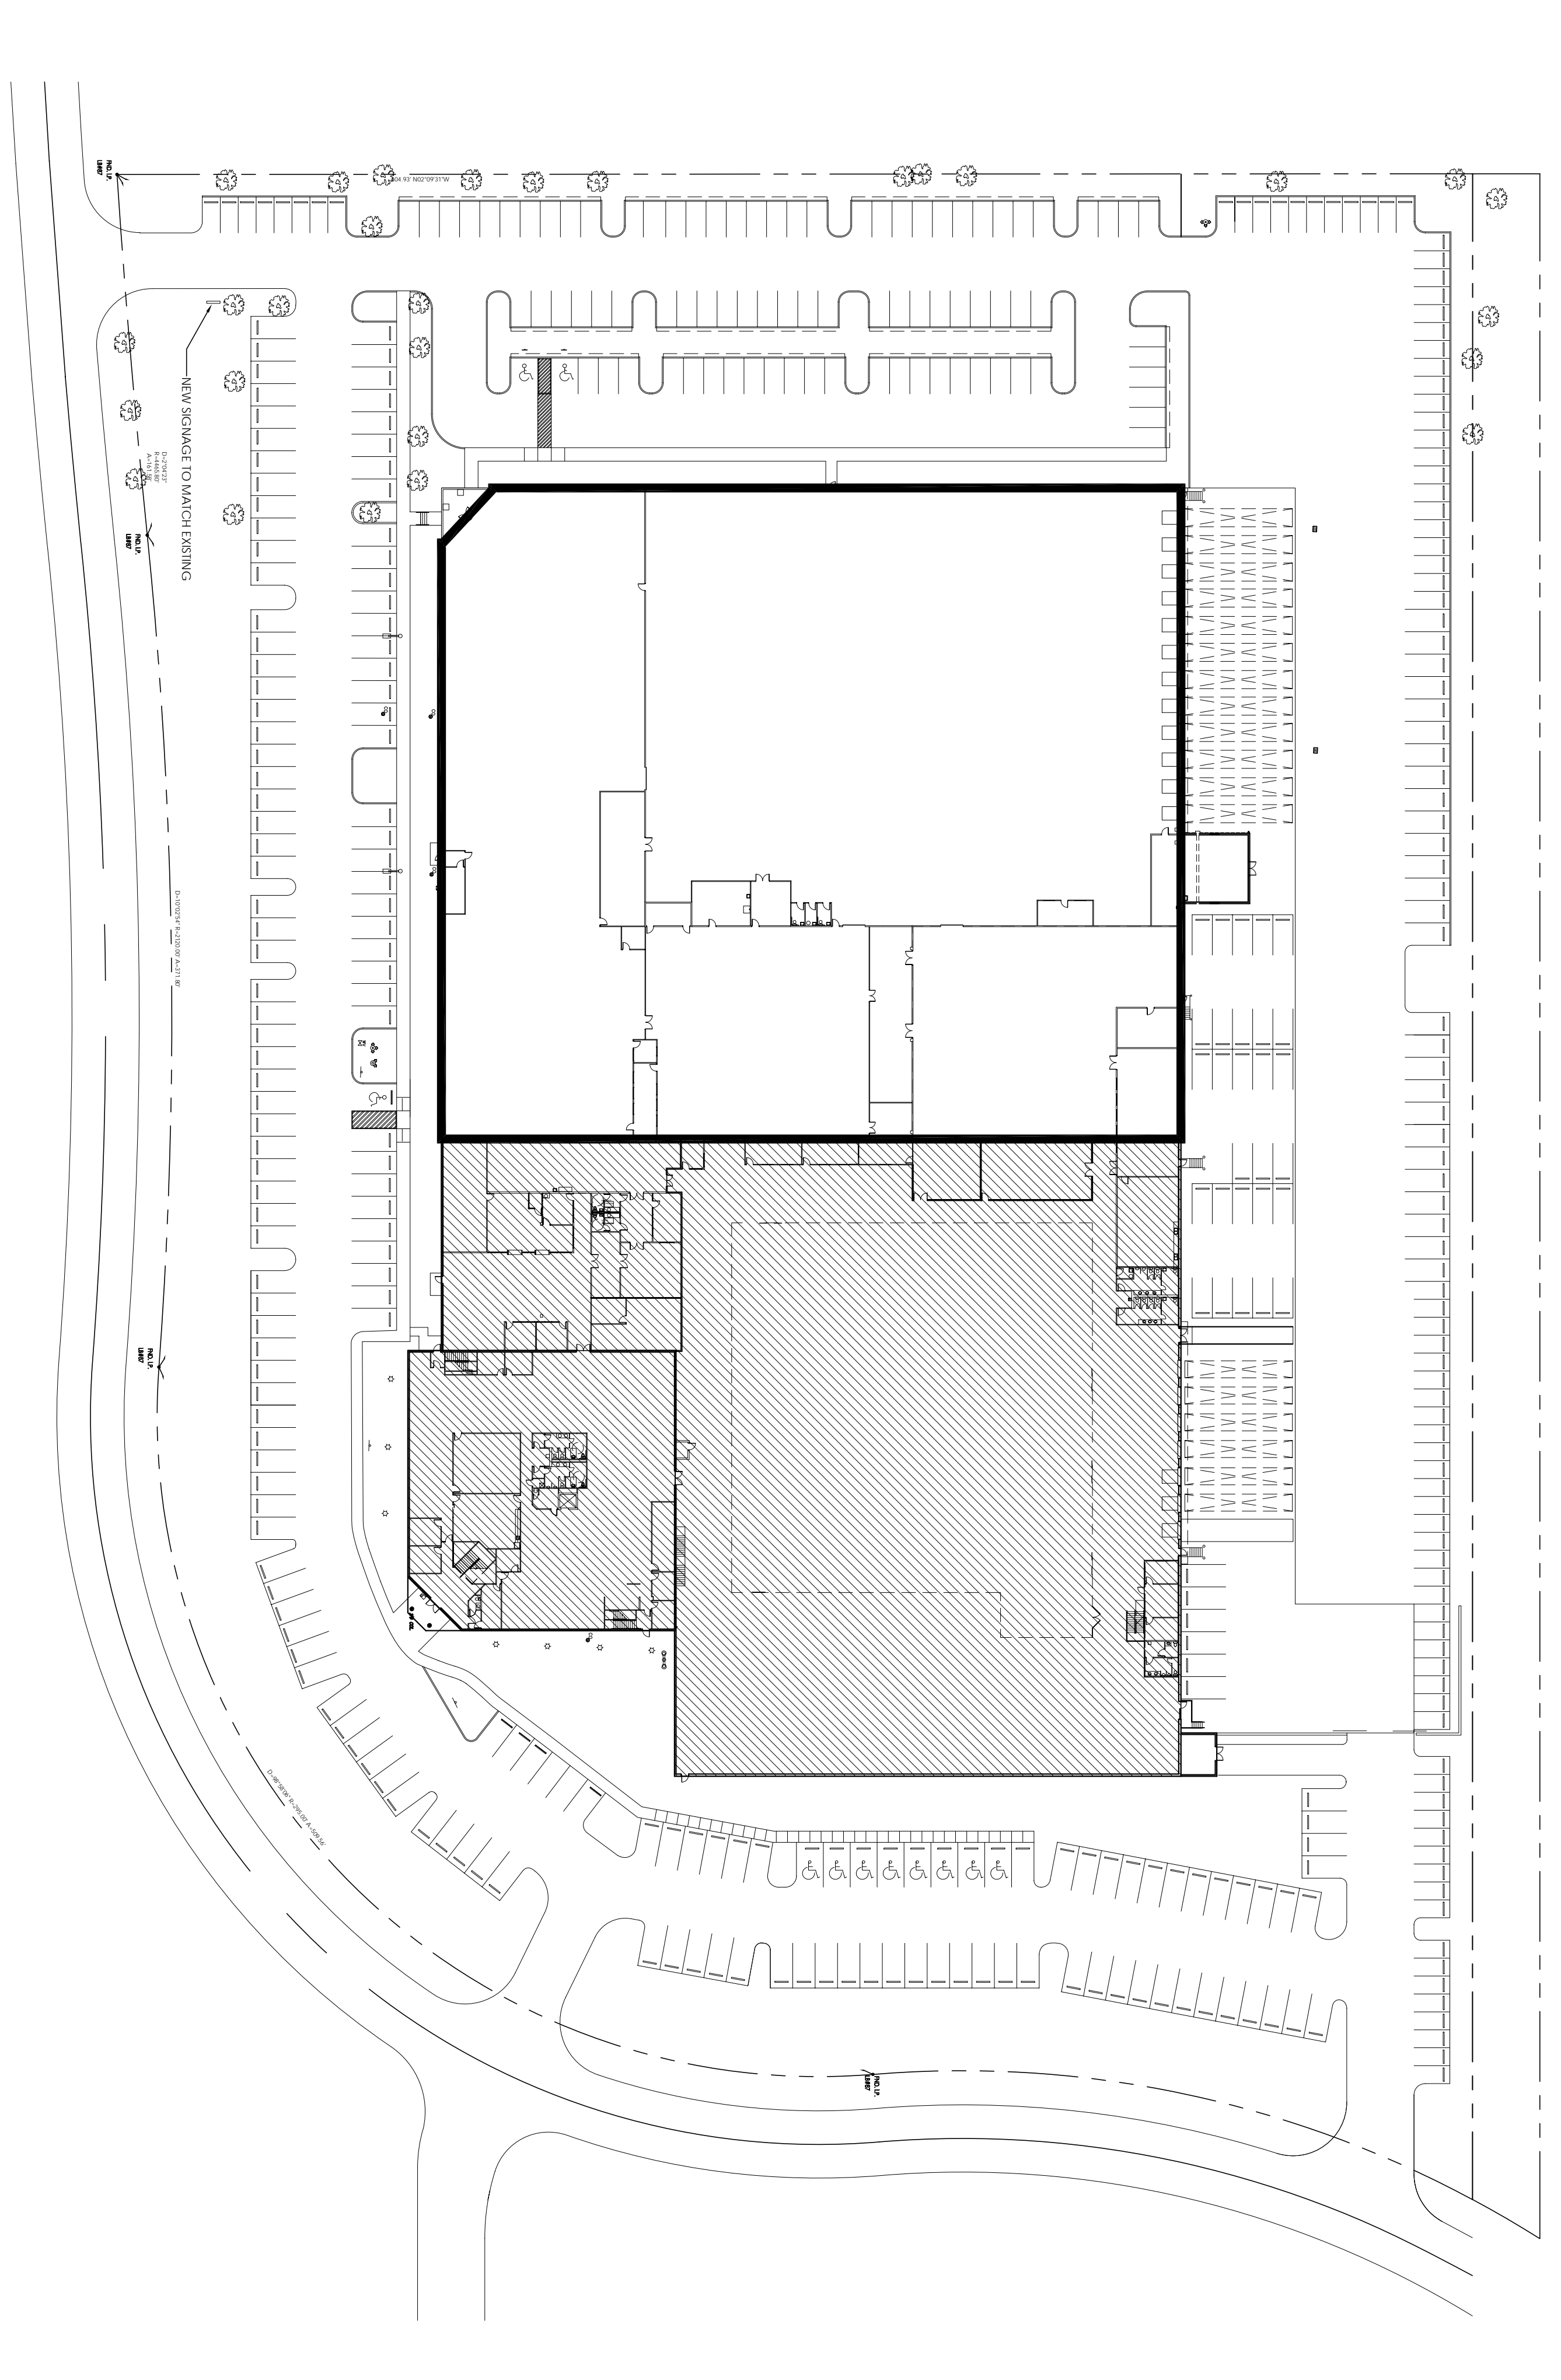

SITE PLAN
SCALE: 1" = 50'-0"

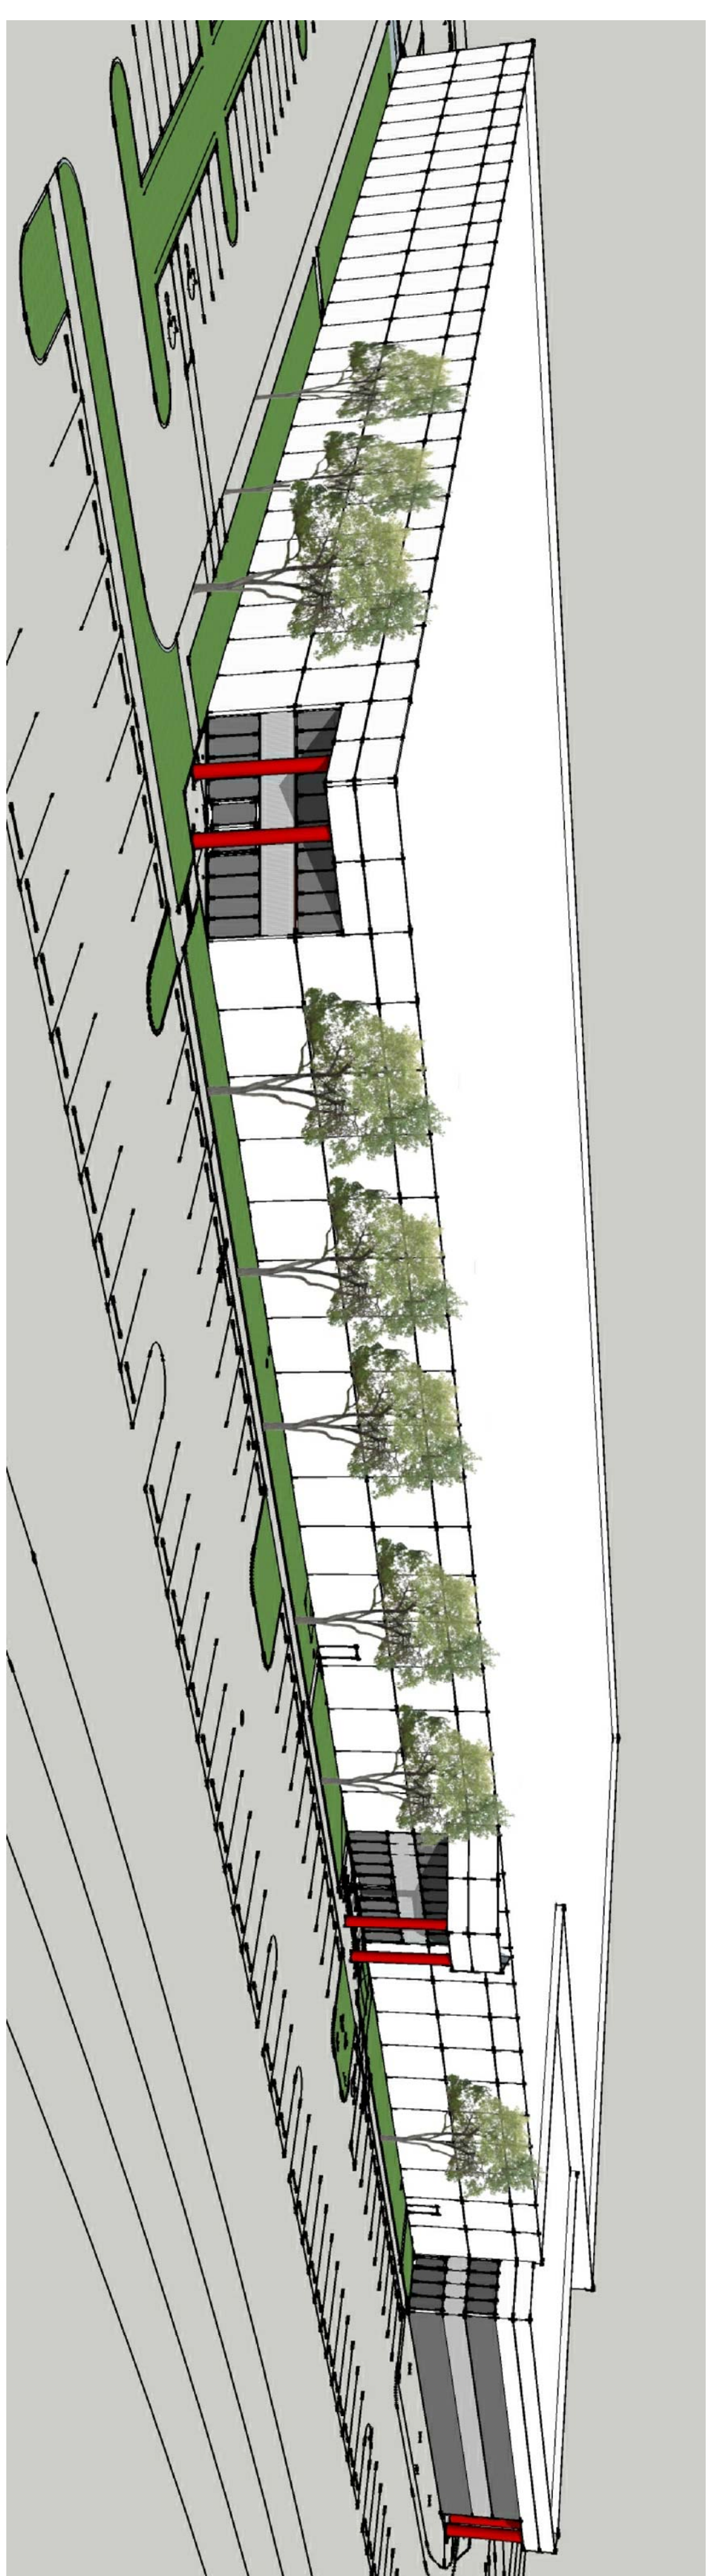

OVERALL BUILDING VIEW
SCALE: 1" = 50'-0"

SITE PLAN

CONSTRUCTION DOCUMENTS