


REVISIONS	BY
08-14-15	

Date	4-8-15
Scale	
Drawn	
Job	14-056
Sheet	<b>A-3</b>
Of	Sheets

NOT VALID FOR CONSTRUCTION. ALL BUILDING DEPARTMENT APPROVALS INCORPORATED INTO THESE SETS.

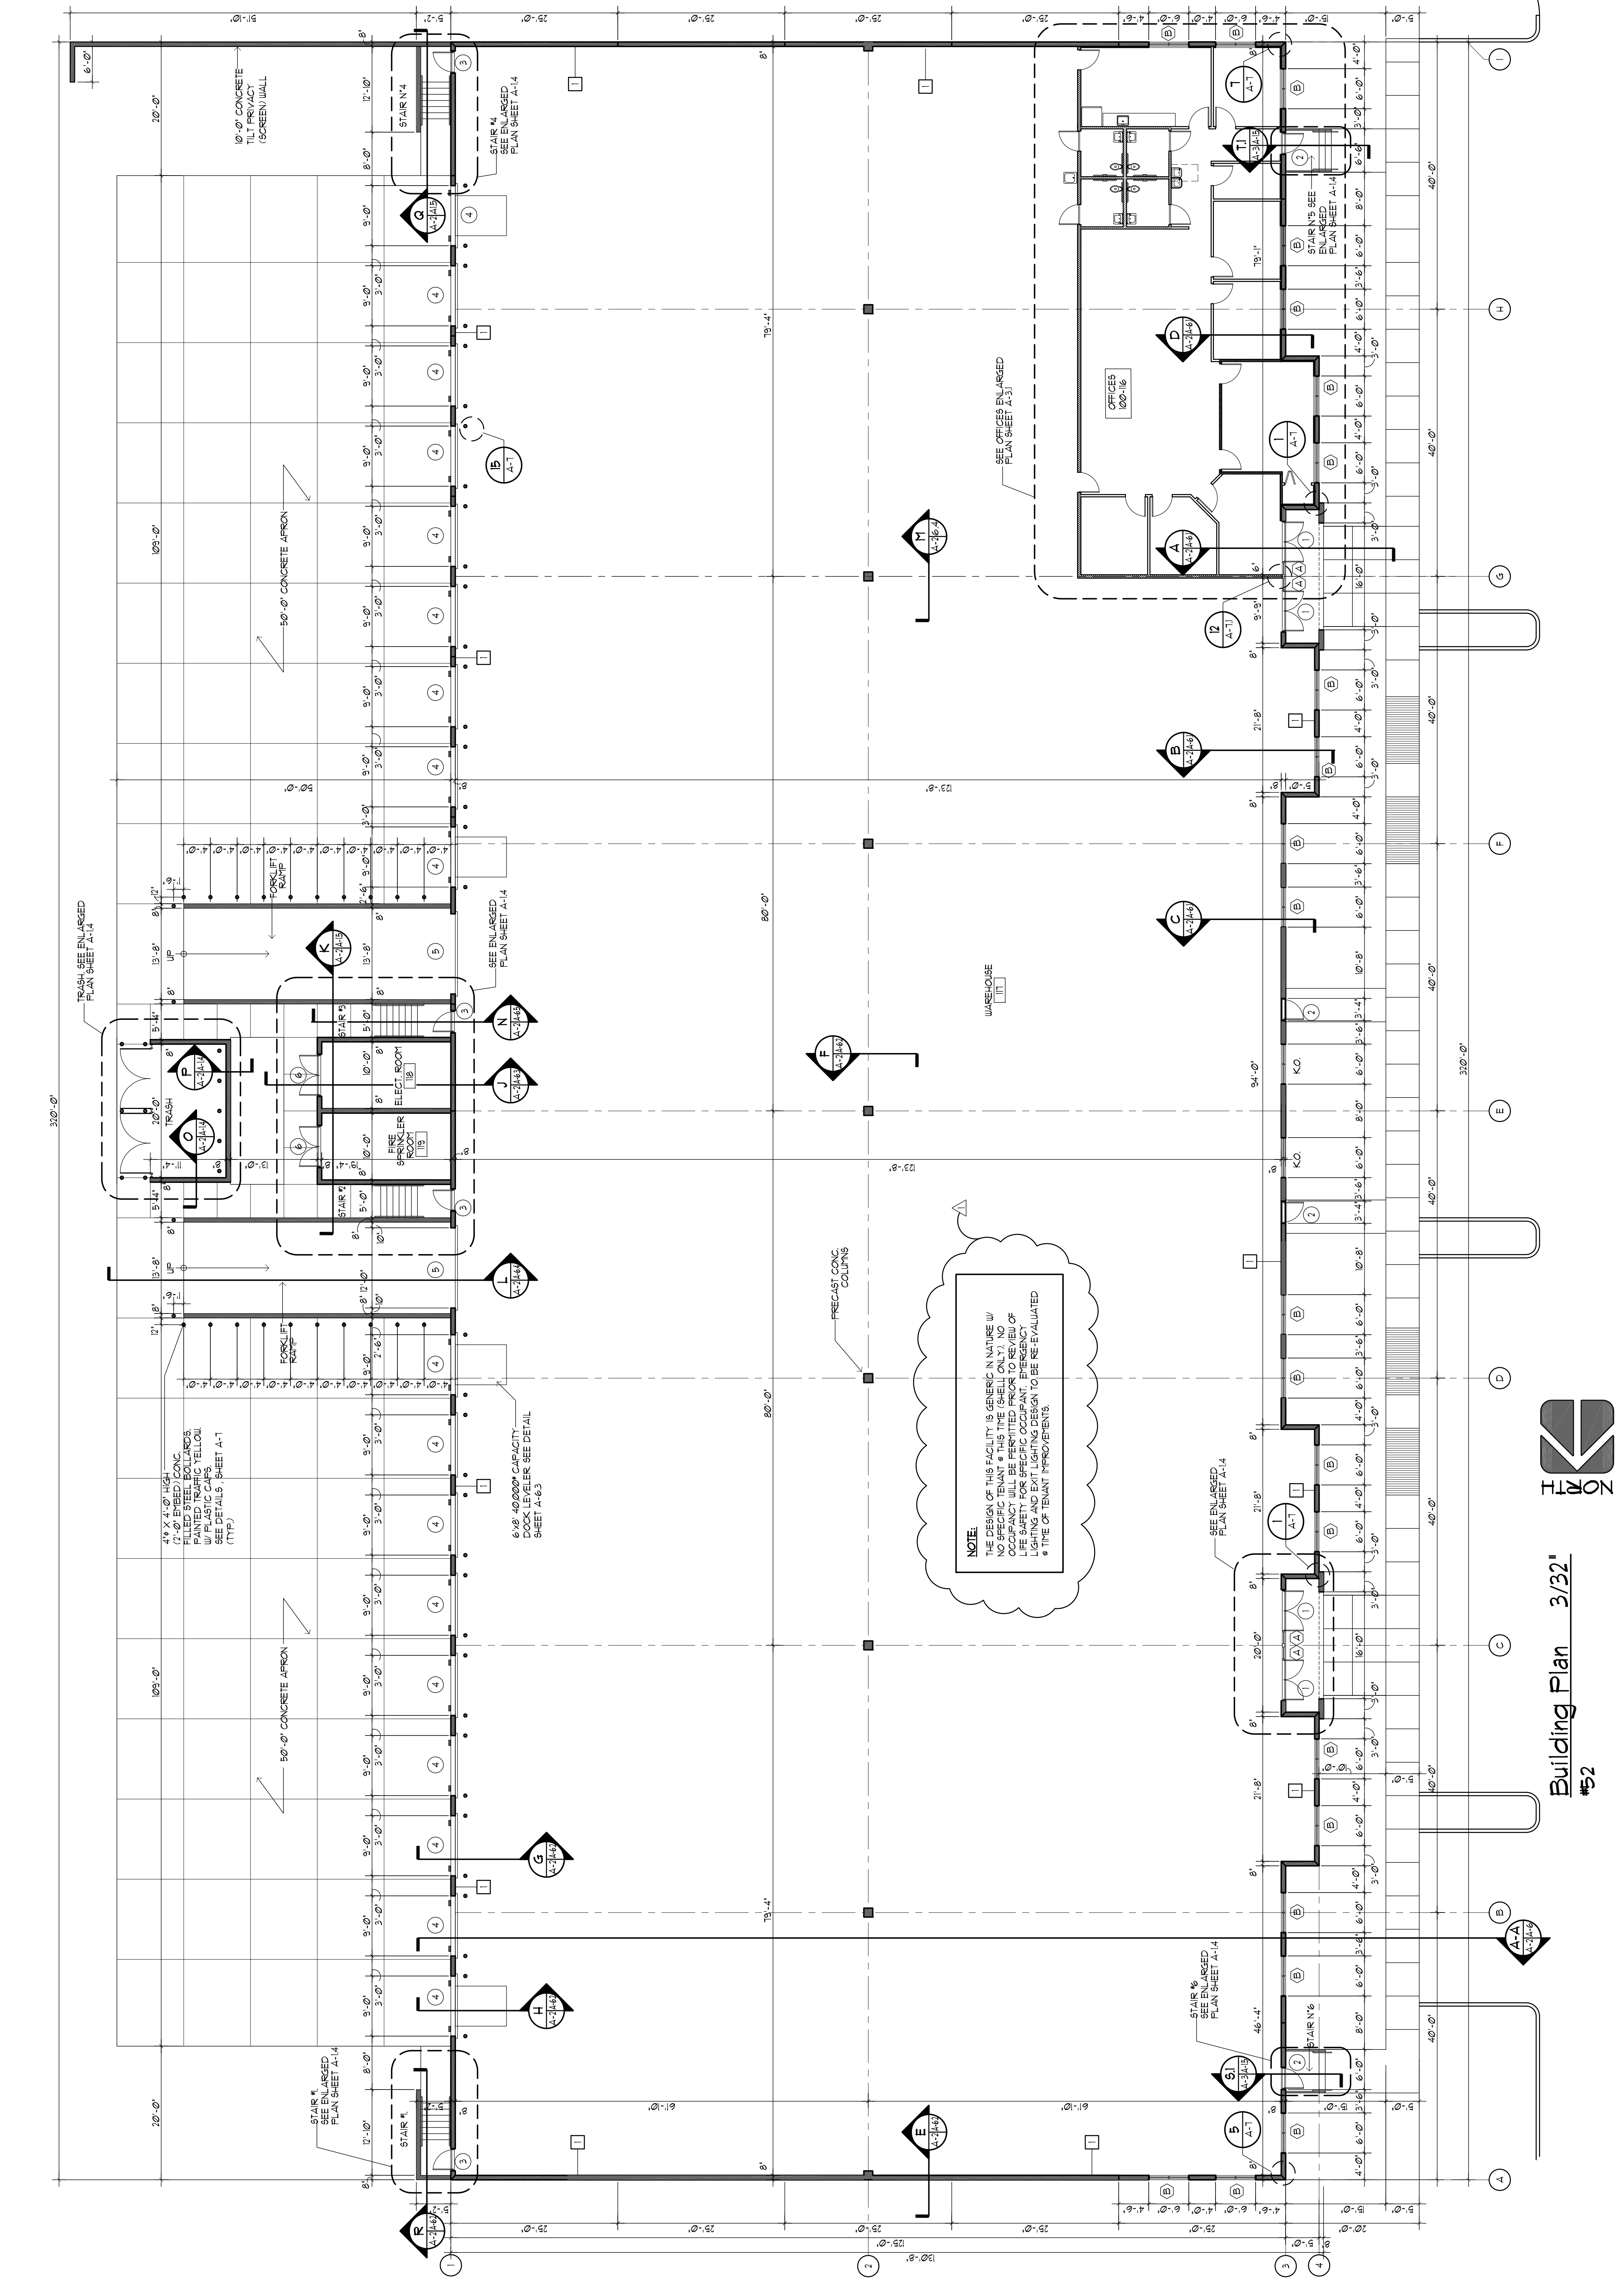

Building Plan 3/32  
 #52